





KETERANGAN

- A GRANITE TILE WARNA GELAP
- B CAT WEATHER SHIELD
- C ACP WARNA SILVER
- D KISI-KISI ORNAMEN DINDING
- E KISI-KISI SUN SHADING TYPE 1
- F KISI-KISI SUN SHADING TYPE 2

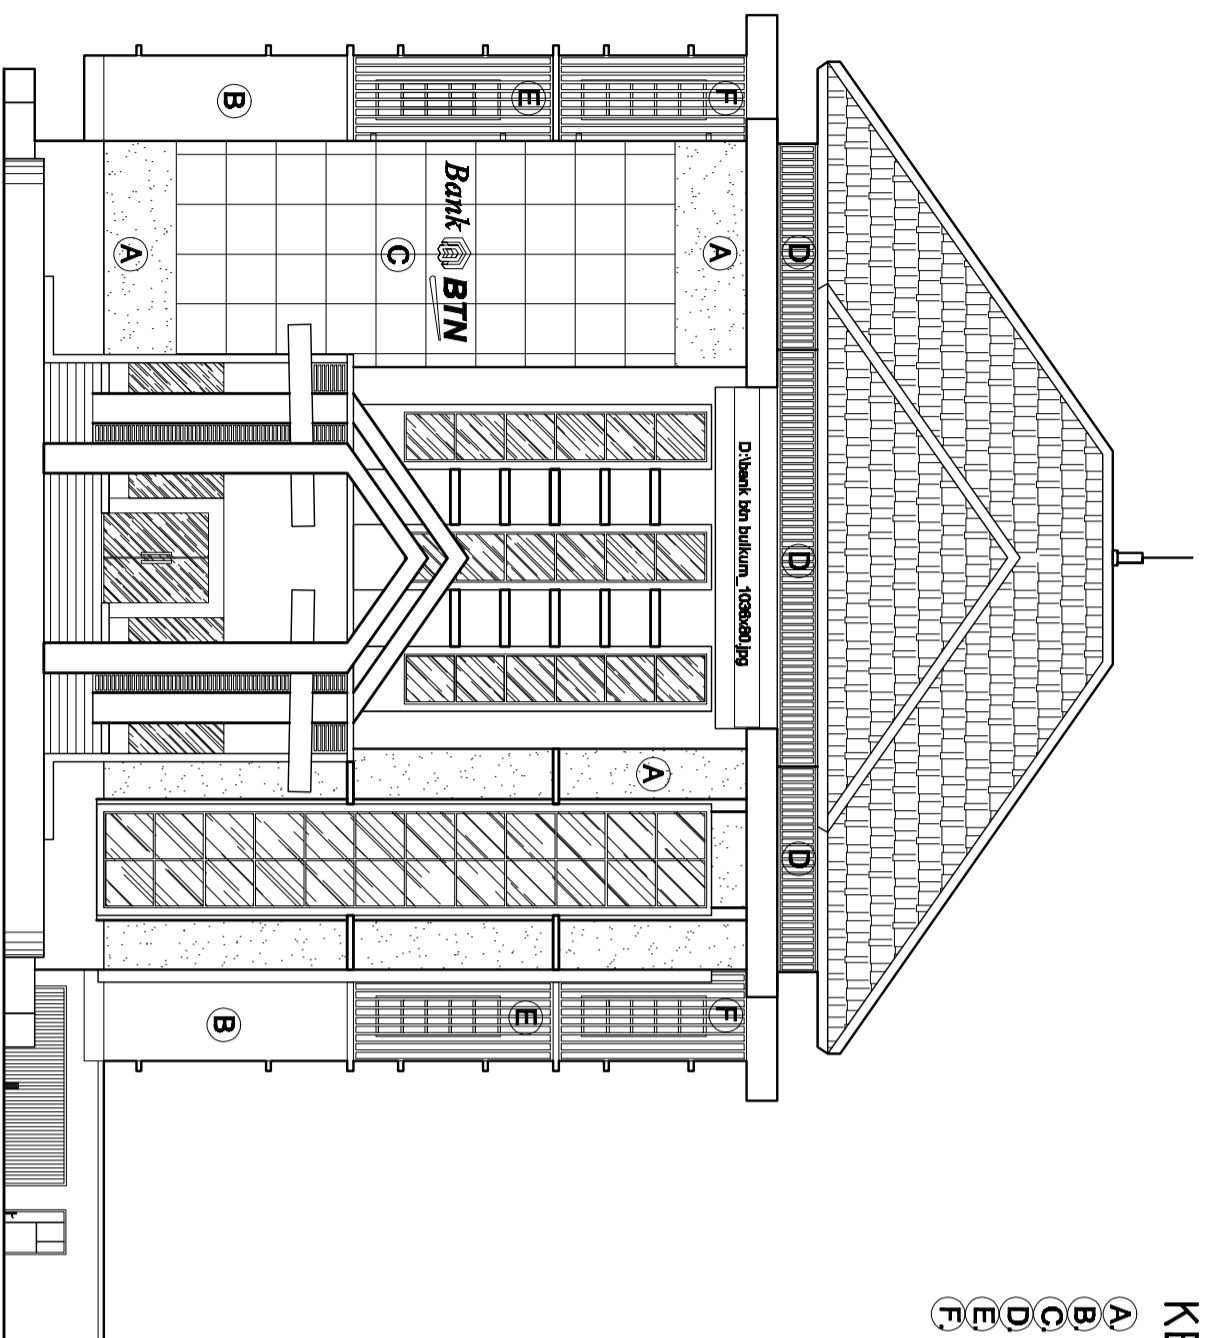

TAMPAK DEPAN
SKALA 1:150

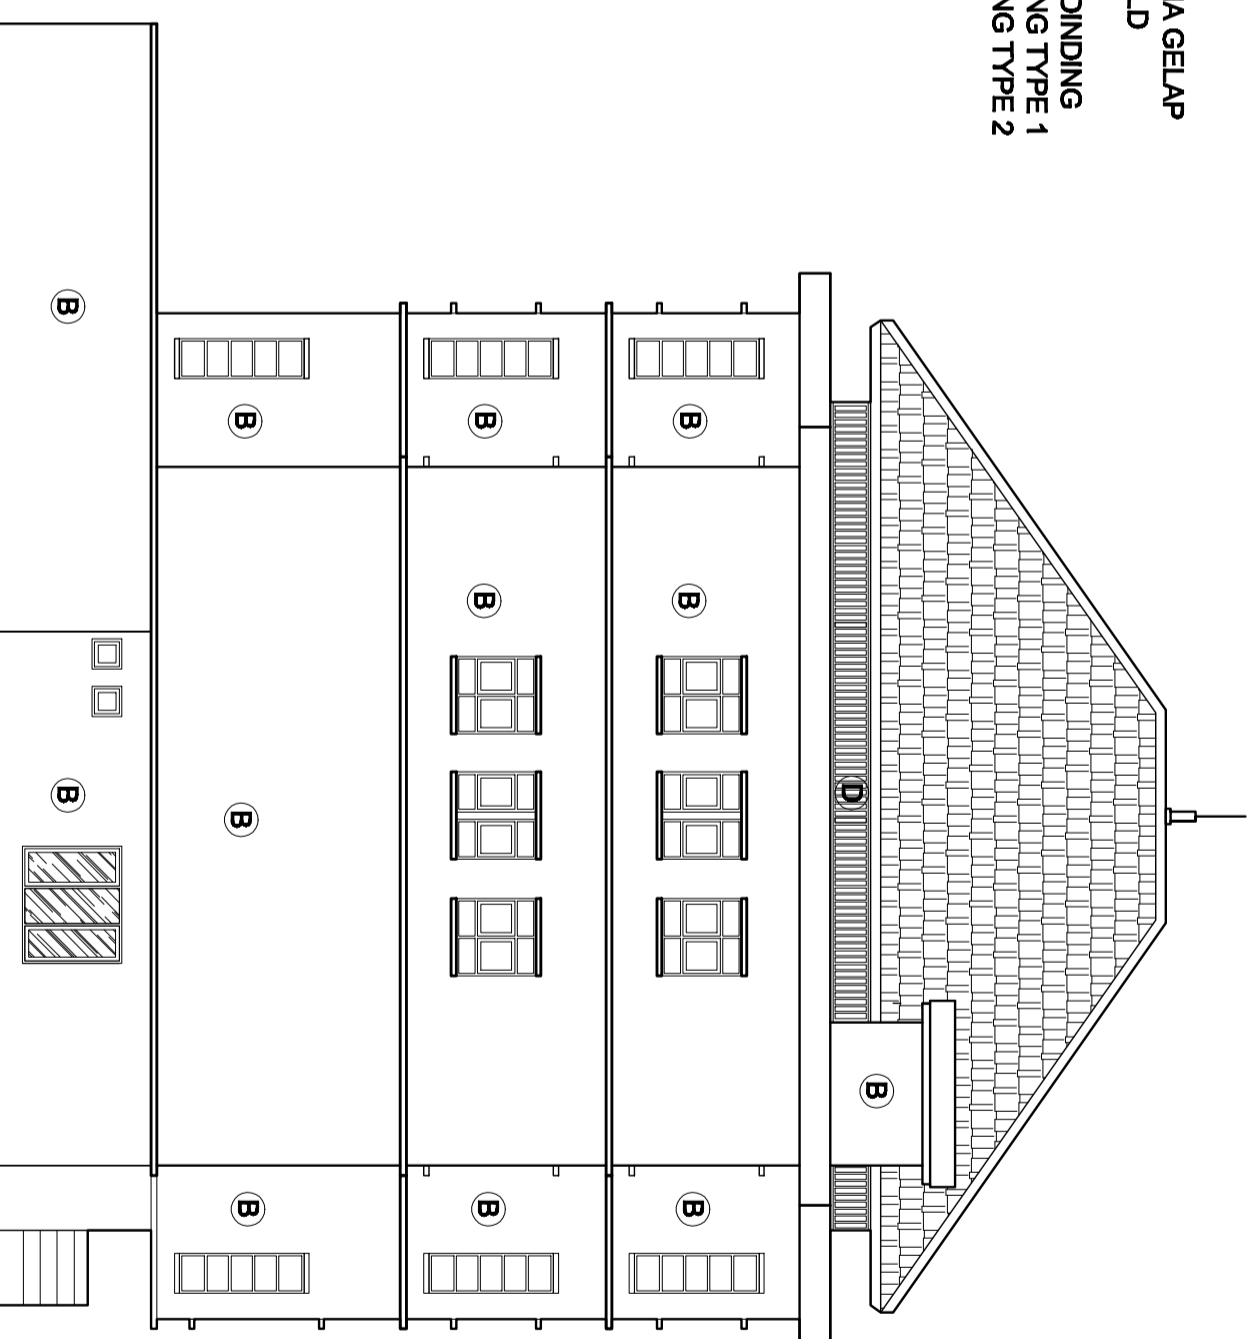

TAMPAK BELAKANG
SKALA 1:150