





DIPERIKSA OLEH		
NAMA DOSEN	NIP DOSEN	TTD
REZA RISKIYANTO, ST. MT	19840827 2012121003	
IR. HERMIN WERZINGSH, MT	19670121 199032002	

DISETUIJI OLEH		
IR. BAMBANG ADJI MURTOMO, MSA	19530505 1985031001	
REZA RISKIYANTO, ST. MT	19840827 2012121003	

REV.	DISETUIJI	REVISI	TGL.

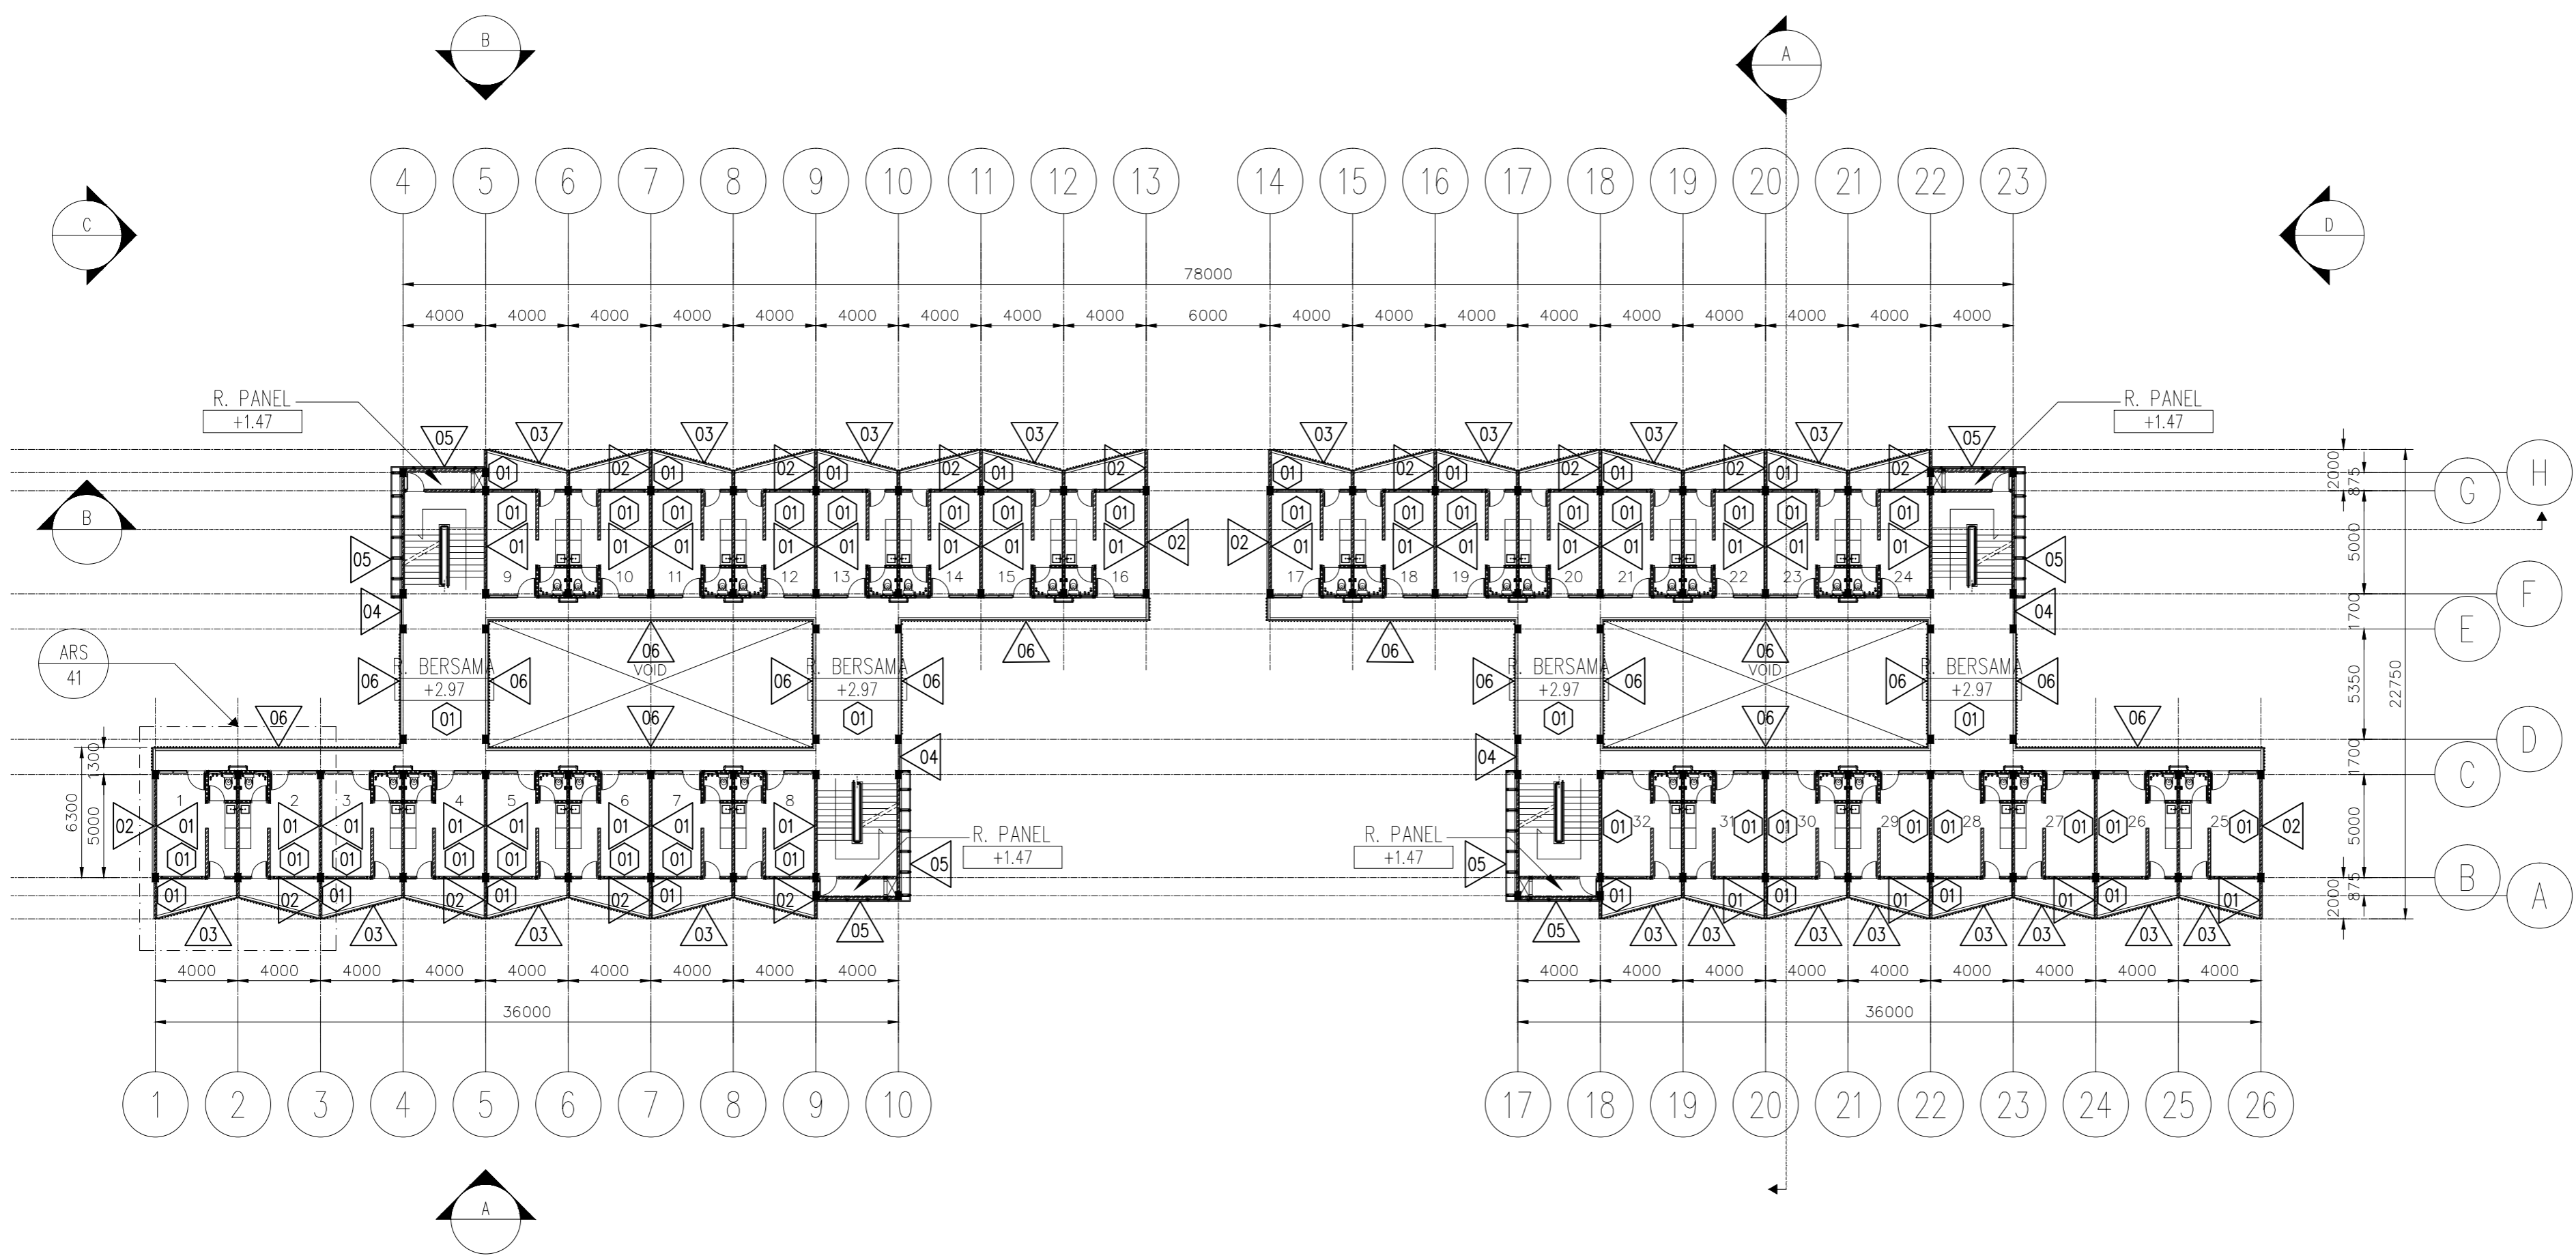

ARS DENAH LANTAI SATU
04 1:250

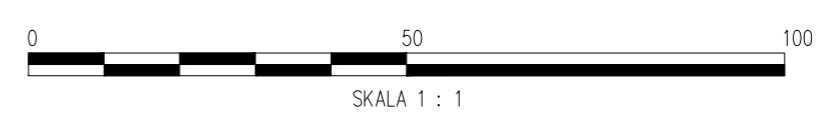

LEGENDA :	
DINDING	LANTAI
01 DINDING PAS. 1/2 BATU BATA+PLESTERAN+ACI+FIN. CAT PUTIH INTERIOR	01 GRANITE TILE PUTIH 80X80CM
02 DINDING PAS. 1/2 BATU BATA+PLESTERAN+ACI+FIN. CAT PUTIH EKSTERIOR	02 KERAMIK NON SLIP 40X40CM
03 SECONDARY SKIN RANGKA HOLLOW 5X5CM	03 KERAMIK NON SLIP 20X20CM
04 DINDING KACA FRAMELESS TEMPERED 12MM	04 RABAT BETON TEBAL 6CM
05 ALUMINIUM COMPOSITE PANEL	05 KERAMIK PUTIH 30X30CM
06 RAILING HOLLOW 5X5CM	
07 DINDING BETON TEBAL 15CM+FINISHING KERAMIK PUTIH 30X30CM	