


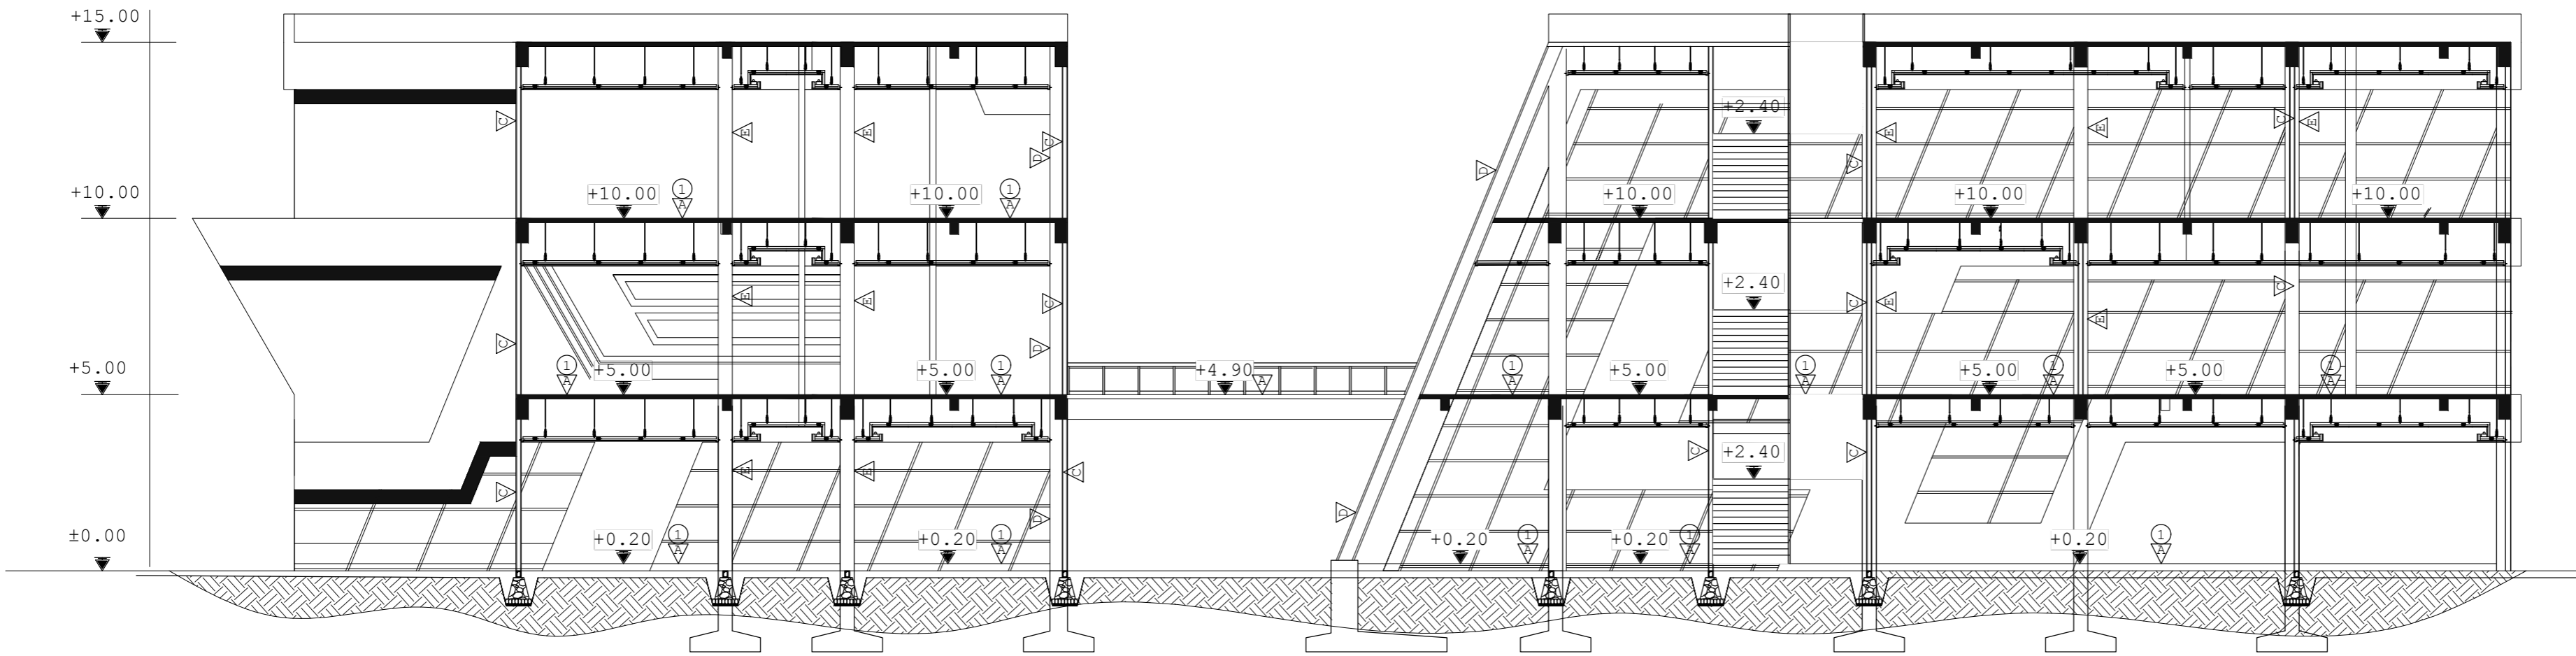

DIPERIKSA OLEH		
NAMA DOSEN	NIP DOSEN	TTD
MIRZA RAMANDHKA, ST.MT	198902032015041001	
DISETUIJI OLEH		
MIRZA RAMANDHKA, ST.MT	198902032015041001	

REV.	DISETUIJI	REVISI	TGL.



NOTASI PLINT LANTAI

Ⓐ PLINT HPL + MELAMIC

NOTASI FIN. LANTAI DAN DINDING

▽ LANTAI HOMOGENOUS TILE 60X60

▽ LANTAI KERAMIK 30X30

▽ PAS. BATA + ACI FIN CAT ACRILIC

▽ KOLOM STRUKTUR 50X50

▽ KOLOM STRUKTUR 40X40

12 POTONGAN A-A
REF SKALA 1:150

